




1 MAINTENANCE BUILDING - BUILDING SECTION  
A-3002 SCALE: 1/4"=1'-0"

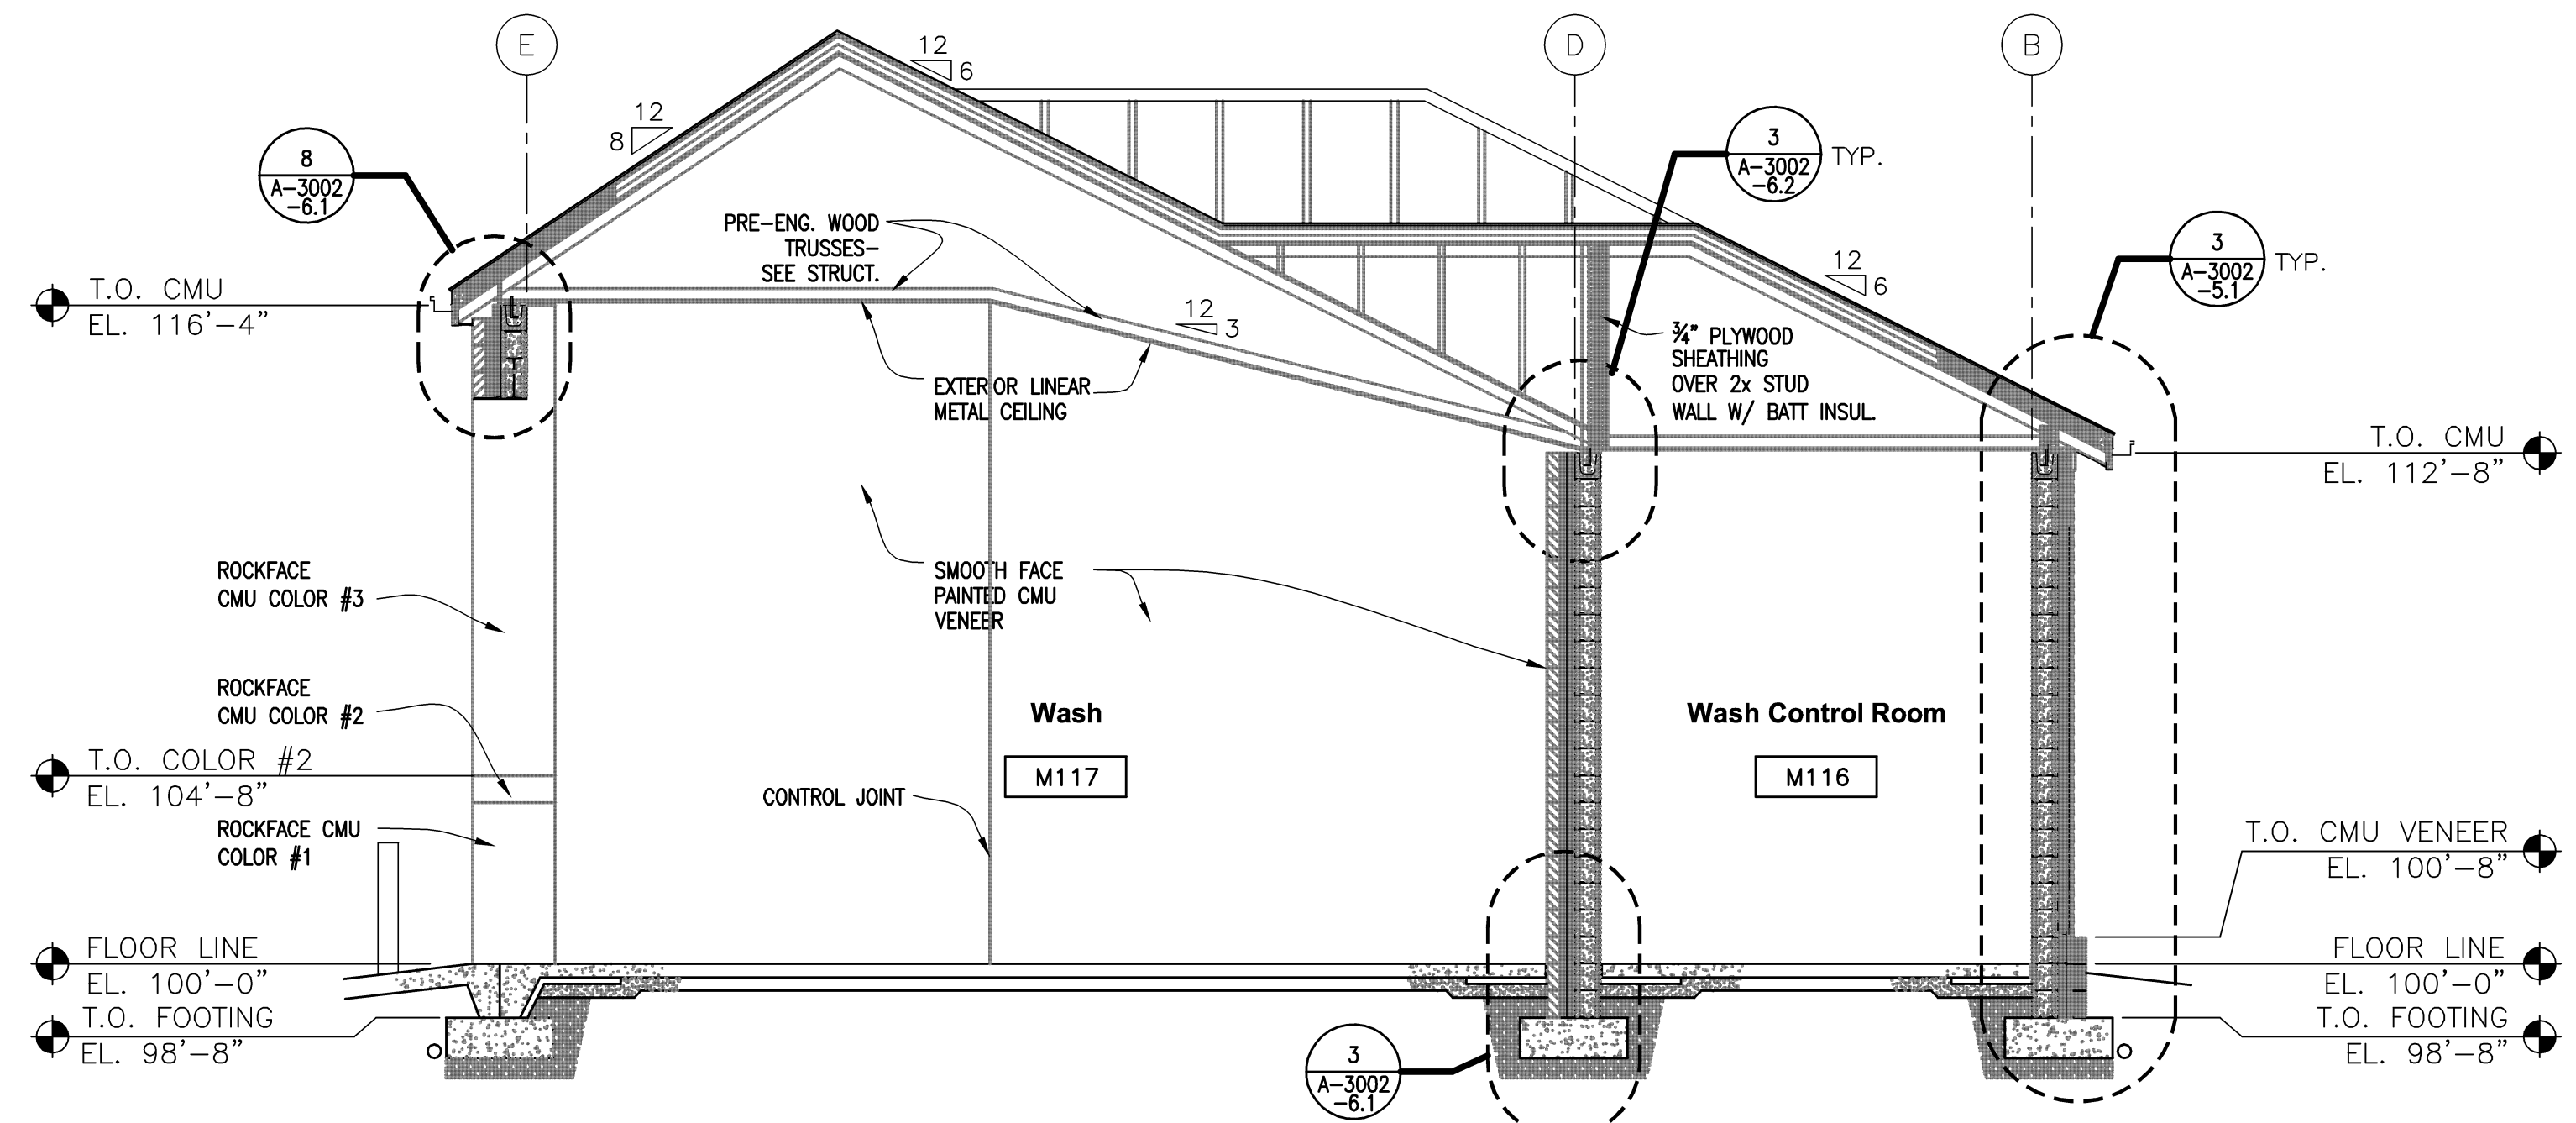

2 MAINTENANCE BUILDING - BUILDING SECTION  
A-3002 SCALE: 1/4"=1'-0"

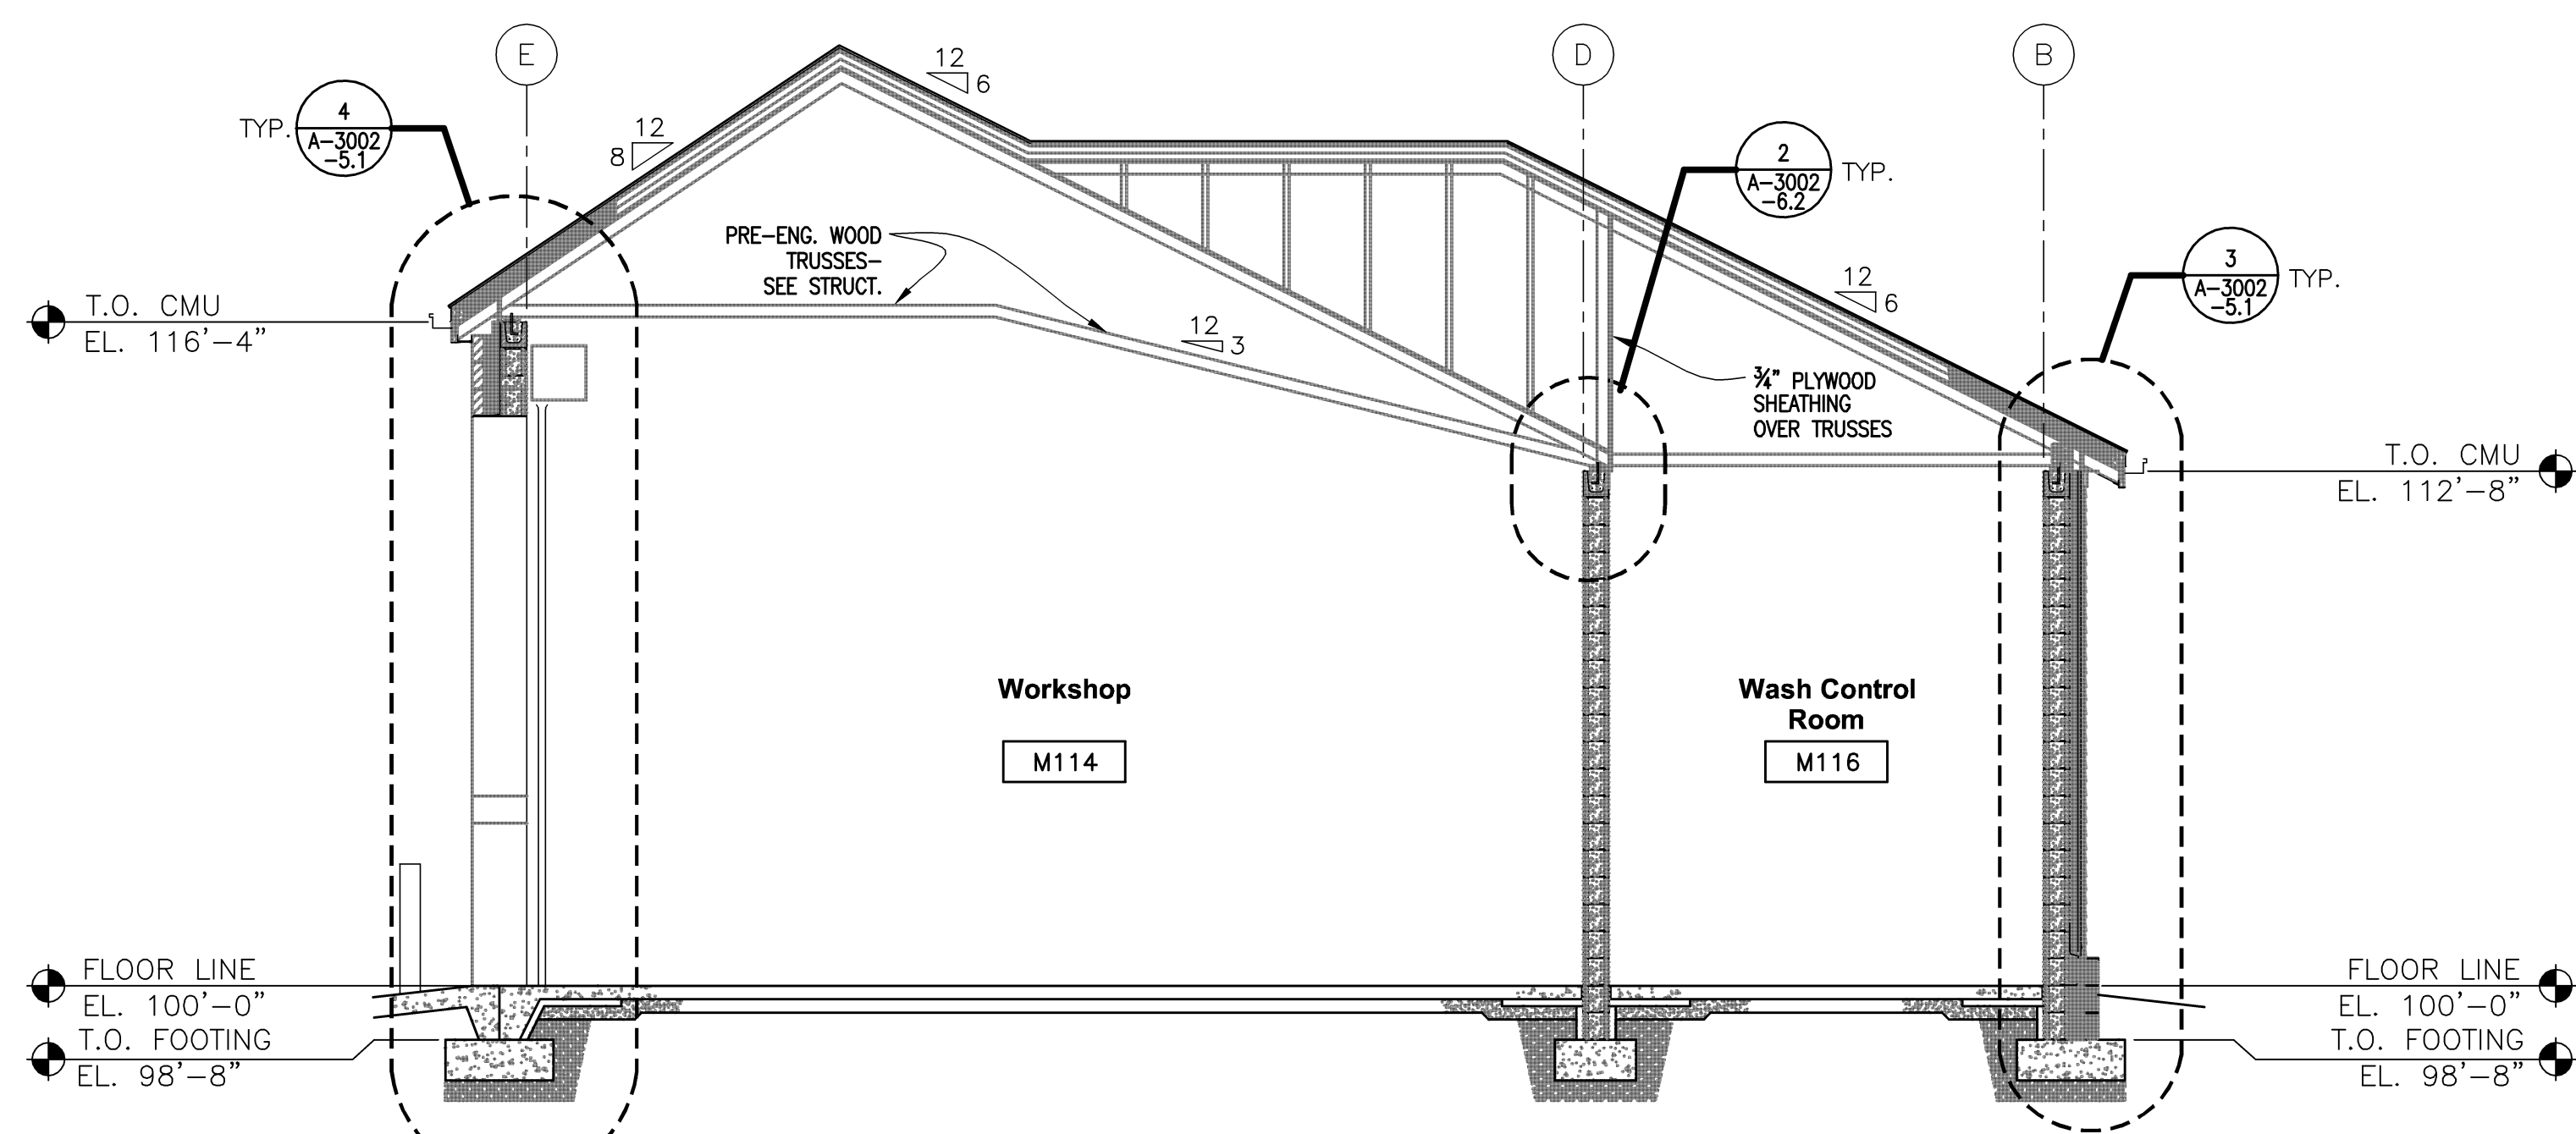


3 MAINTENANCE BUILDING - BUILDING SECTION  
A-3002 SCALE: 1/4"=1'-0"

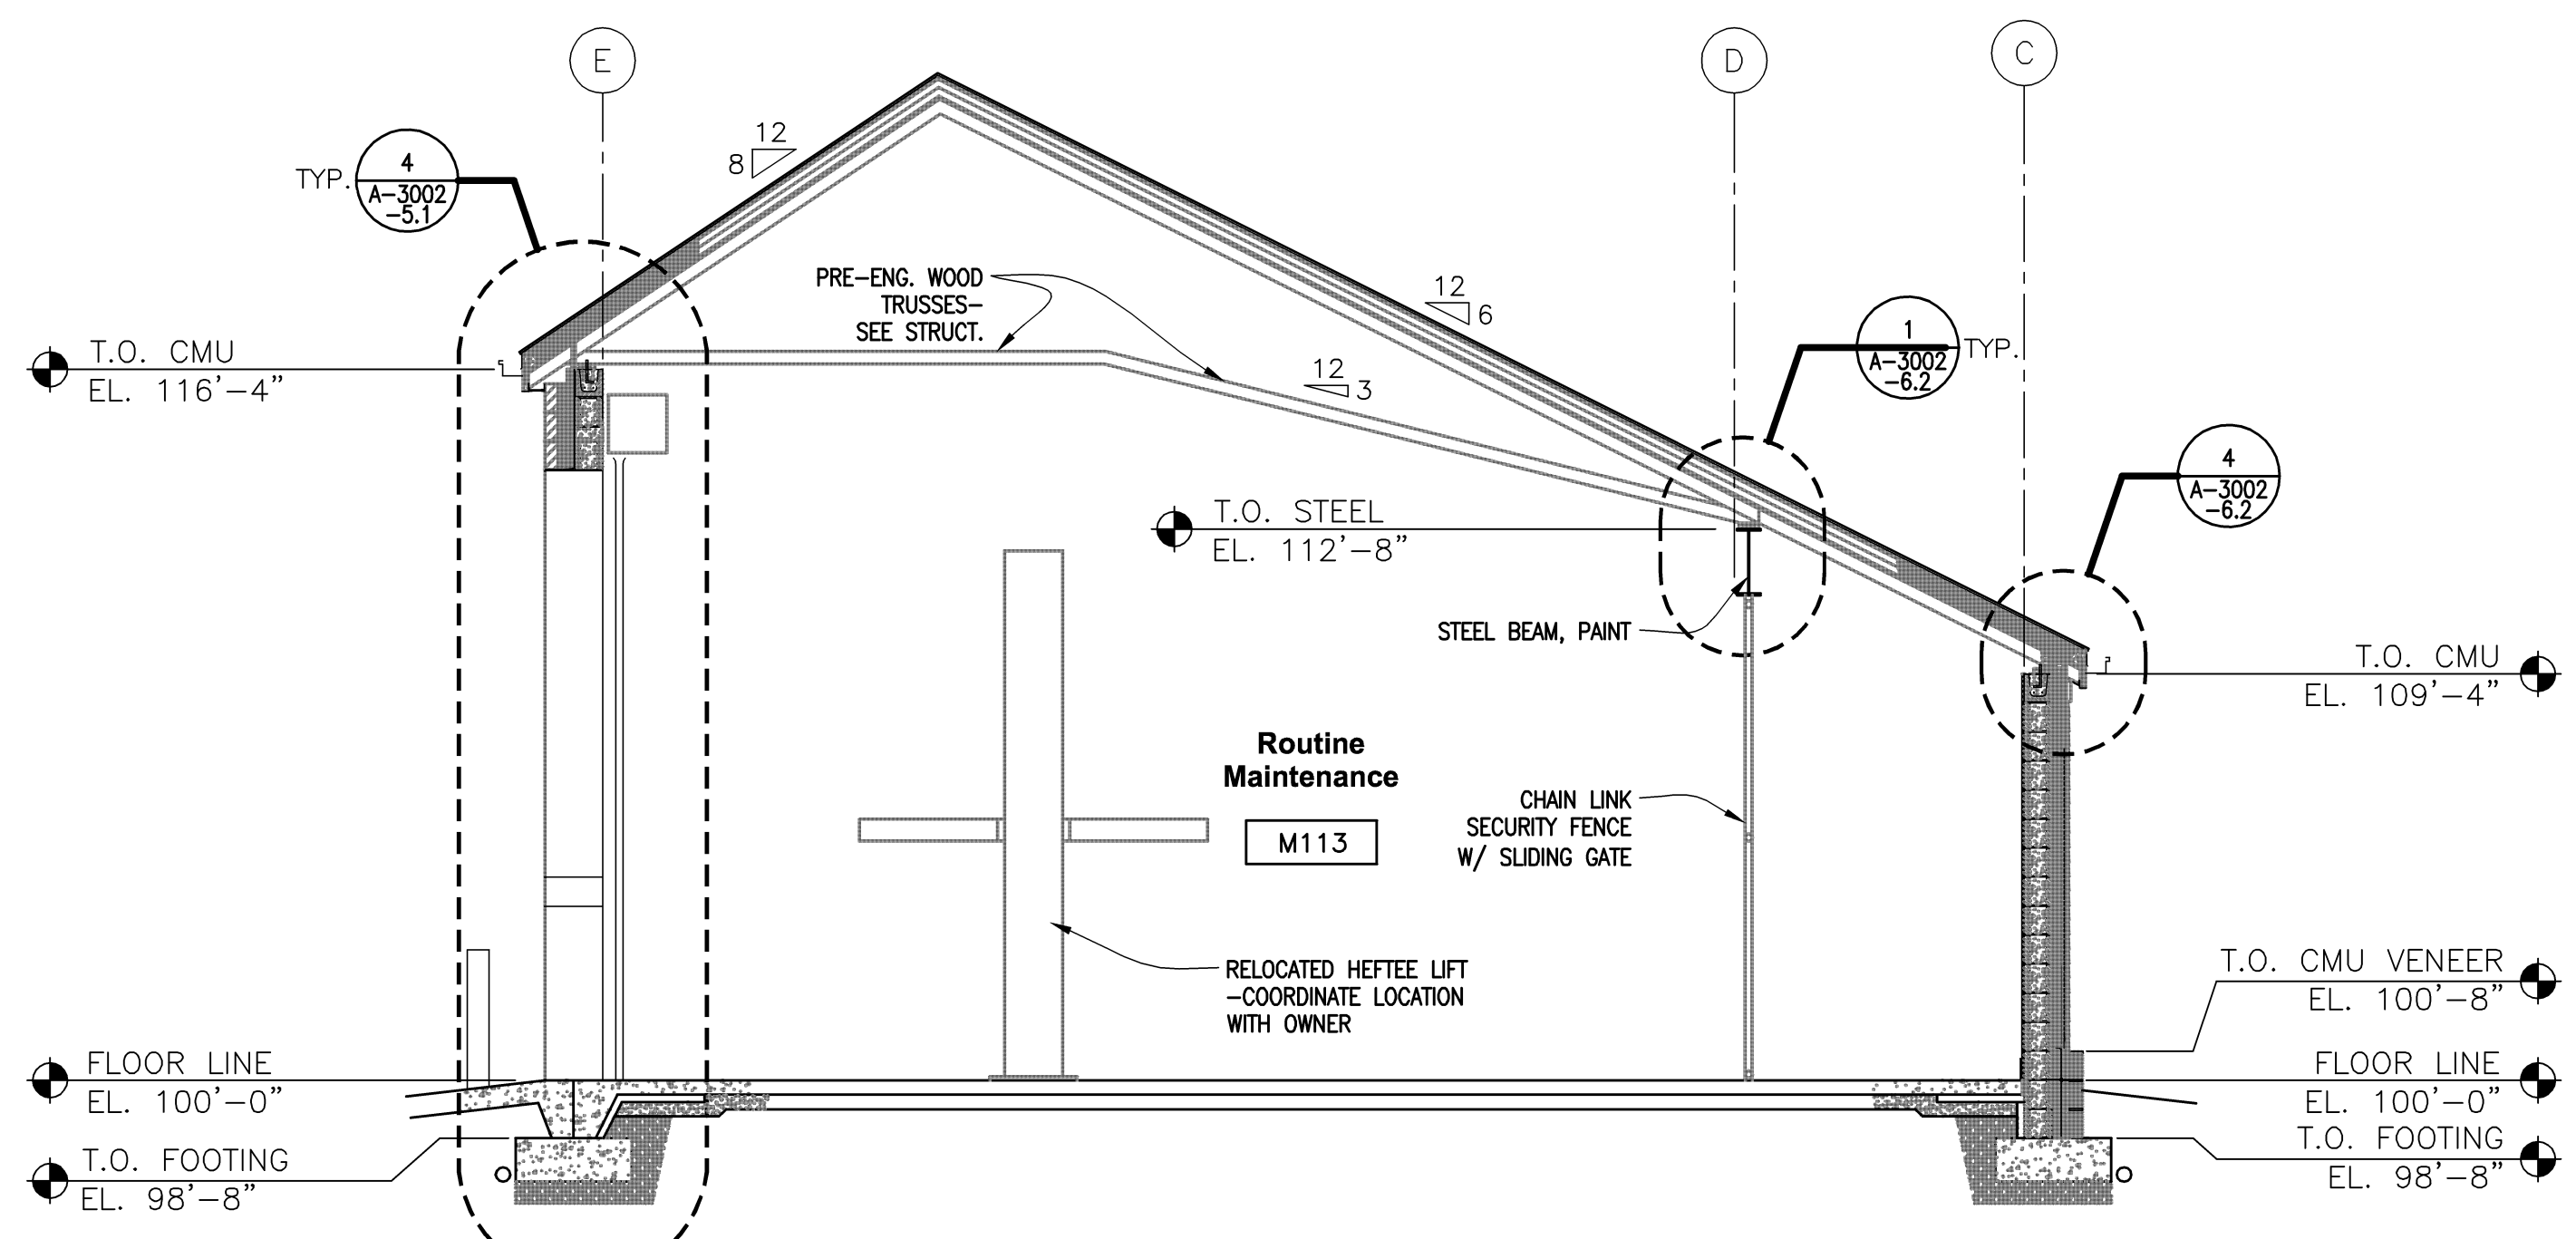


4 MAINTENANCE BUILDING - BUILDING SECTION  
A-3002 SCALE: 1/4"=1'-0"

GENERAL NOTES:  
1. THE CMU WALL ALONG GRID 4 BETWEEN GRIDS C AND F.5 MUST BE CONTINUOUS FROM FOOTING TO UNDERSIDE OF ROOF DECK TO PREVENT SOUND AND FUME TRANSFER FROM THE MAINTENANCE SHOP TO THE OTHER AREAS OF THE BUILDING. FIRE CAULK ALL PENETRATIONS, ALL JOINTS BETWEEN DISSIMILAR MATERIALS AND JOINT BETWEEN WALL AND ROOF DECK.

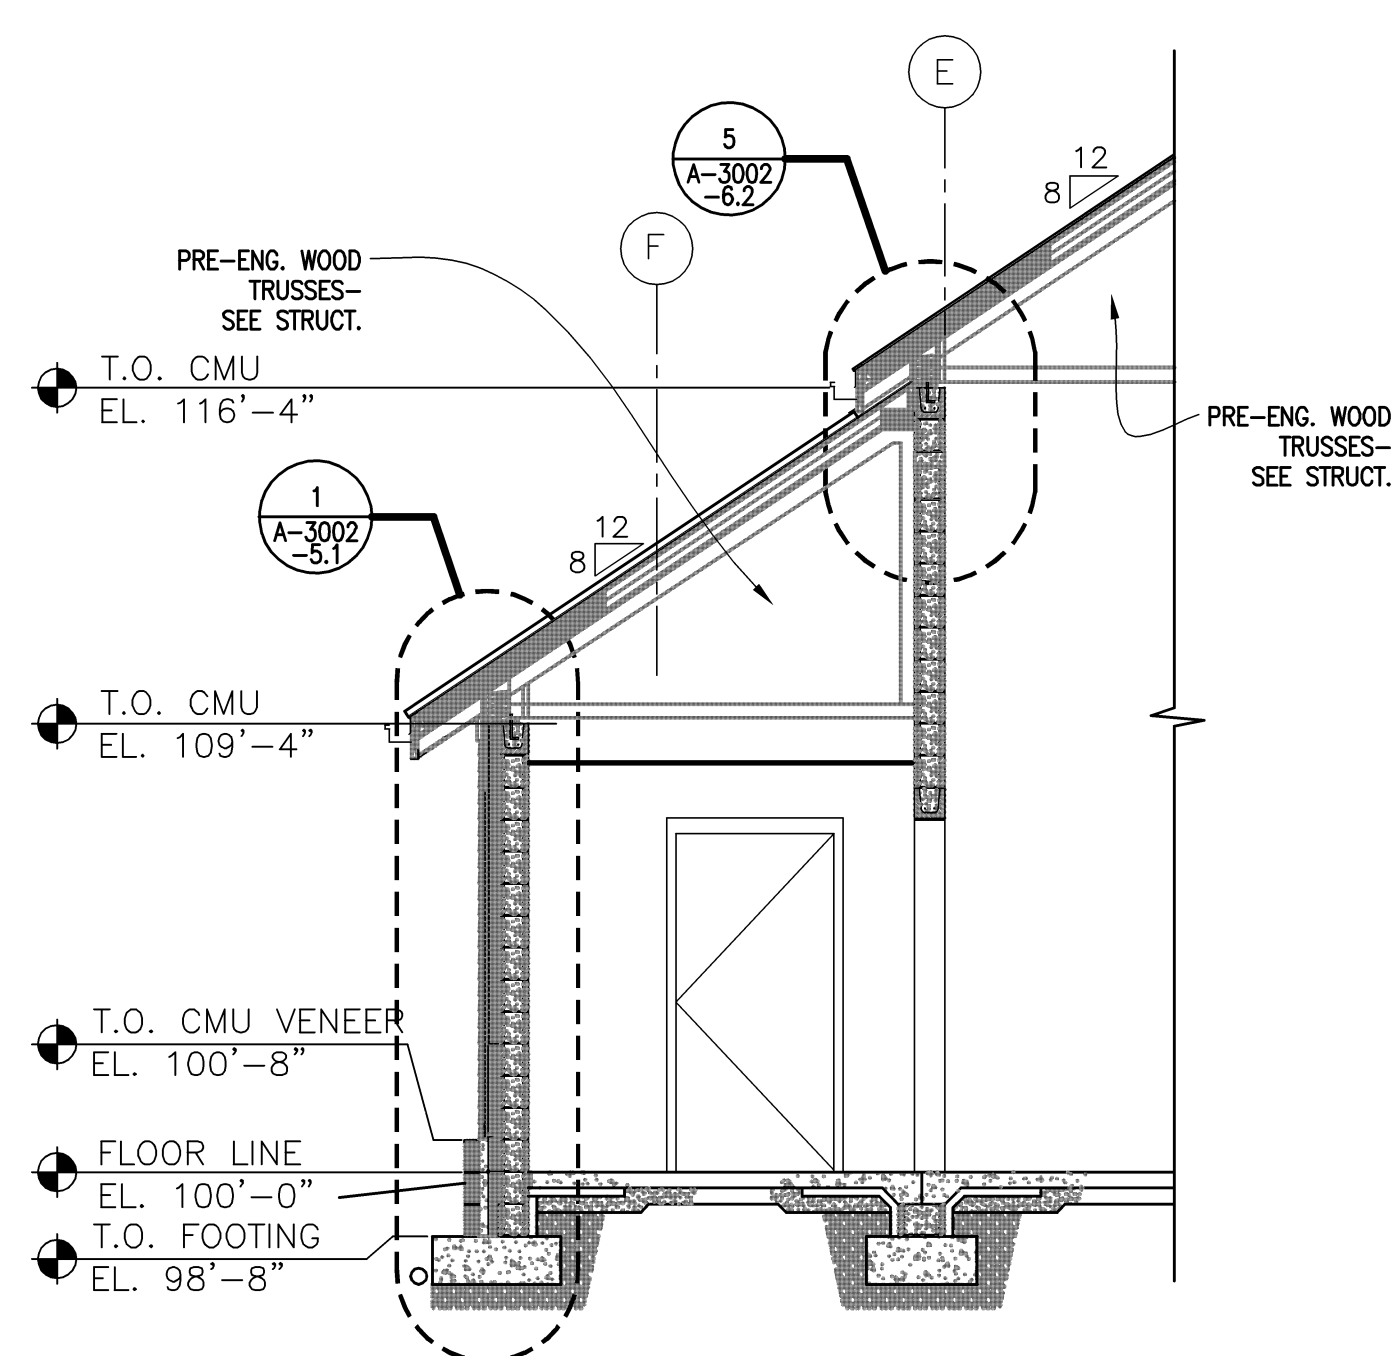


5 MAINTENANCE BUILDING - BUILDING SECTION  
A-3002 SCALE: 1/4"=1'-0"

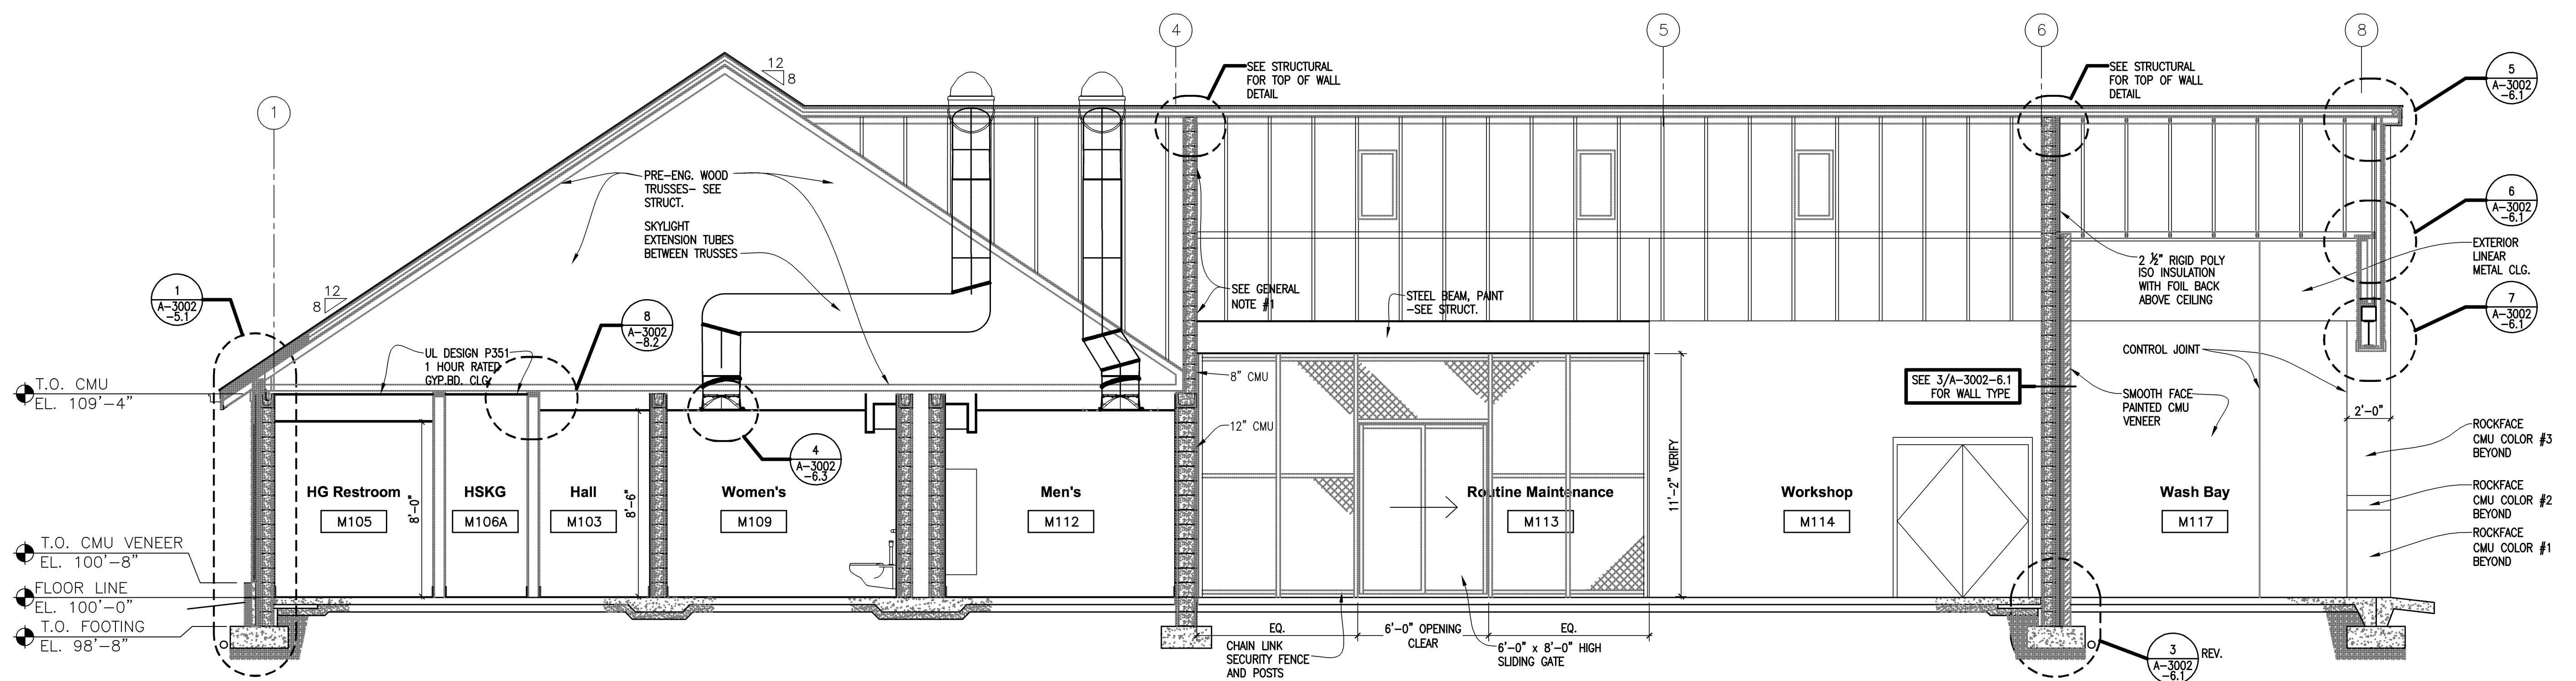

6 MAINTENANCE BUILDING - BUILDING SECTION  
A-3002 SCALE: 1/4"=1'-0"

## BID DOCUMENTS 7/1/2011

Revisions	Date

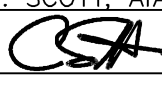I HEREBY CERTIFY THAT THIS PLAN, SPECIFICATION, OR REPORT WAS PREPARED BY ME OR UNDER MY DIRECT SUPERVISION AND THAT I AM A FULLY LICENSED ARCHITECT UNDER THE LAWS OF THE STATE OF MINNESOTA.  
PRINT NAME: CHARLES L. SCOTT, AIA  
SIGNATURE:   
DATE: 7/1/2011 LICENSE: # 18675

### Anderson Engineering of Minnesota, LLC

13805 1st AVENUE NORTH, SUITE 100, PLYMOUTH, MN 55441  
TEL (763) 412-4000 FAX (763) 412-4090  
www.ae-mn.com



NATIONAL  
CEMETERY  
ADMINISTRATION

Drawing Title MAINTENANCE BUILDING BUILDING SECTIONS	Project Title REPLACE ADMINISTRATION AND MAINTENANCE BUILDING AND SITE IMPROVEMENTS	Date 7-1-2011
Approved Director, Office of Construction Management	Building Number	Checked GRJ
Approved Director, Project Management Service	Location EAGLE POINT NATIONAL CEMETERY 2763 RILEY ROAD EAGLE POINT, OR 97524	Drawn AMT/PSH
		DRAWING NO. A-3002-4.1
		Dep. 109 DF 181